

**BRAMBLE DRIVE PROFILE**  
 SCALE: H - 1"=40'  
 V - 1"=5'

THIS DRAWING IS FOR PERMIT PURPOSES ONLY AND IS NOT FOR CONSTRUCTION UNTIL THIS BOX HAS BEEN CHECKED AND SIGNED.

1.) NDEP COMMENTS	10/09/02
2.) TWP COMMENTS	11/18/02
3.) NDEP COMMENTS	01/23/04
4.) WATER/SEWER/STORM	05/05/04
5.) TWP COMMENTS	09/17/04
6.) SCSS/TWP COMMENTS	11/05/04
7.) TWP/SCS COMMENTS	12/14/04
8.) SANITARY AND WATER	03/09/05
9.) WATERLINE	03/21/05
10.) TWP/NDEP COMMENTS	06/17/05
11.) STORM SEWER	05/30/12
12.) SHEET NO.	11/20/12
13.) NDEP COMMENTS	02/15/13

DATE: \_\_\_\_\_


THIS WORK PREPARED UNDER MY  
 PROFESSIONAL SUPERVISORSHIP

**WILLIAM R. COCO**  
 PROFESSIONAL ENGINEER/  
 LAND SURVEYOR  
 NJ PEAL5426264

**MENLO ENGINEERING ASSOCIATES, INC.**  
 CIVIL ENGINEERS, LAND SURVEYORS AND PROFESSIONAL PLANNERS  
 281 CLEVELAND AVENUE HIGHLAND PARK, NEW JERSEY 08904  
 PHONE: (732) 846-8585 FAX: (732) 846-9439  
 CERTIFICATE OF AUTHORIZATION: 246A27951900


**BRIAR CLIFFE**  
 TOWNSHIP OF HOPEWELL, MERCER COUNTY, NEW JERSEY  
 PRELIMINARY MAJOR SUBDIVISION  
**UTILITY PROFILES-1**  
 BLOCK 78.01 LOT 15, BLOCK 78.02 LOTS 8-9, BLOCK 78.03 LOTS 2-7 &  
 BLOCK 78.05 LOT 1 TAX MAP SHEET No. 20 13.69 ACRES±

DRWN. BY RMC DATE OF ISSUE SCALE: AS NOTED  
 DSGN BY WAL JUNE 11, 2002 CAD # 2000048PR1  
 CHD. BY ARC JOB # 2000.048  
 APPRD. BY ARC REV. 13.) FEBRUARY 15, 2013 DWG # PR-1

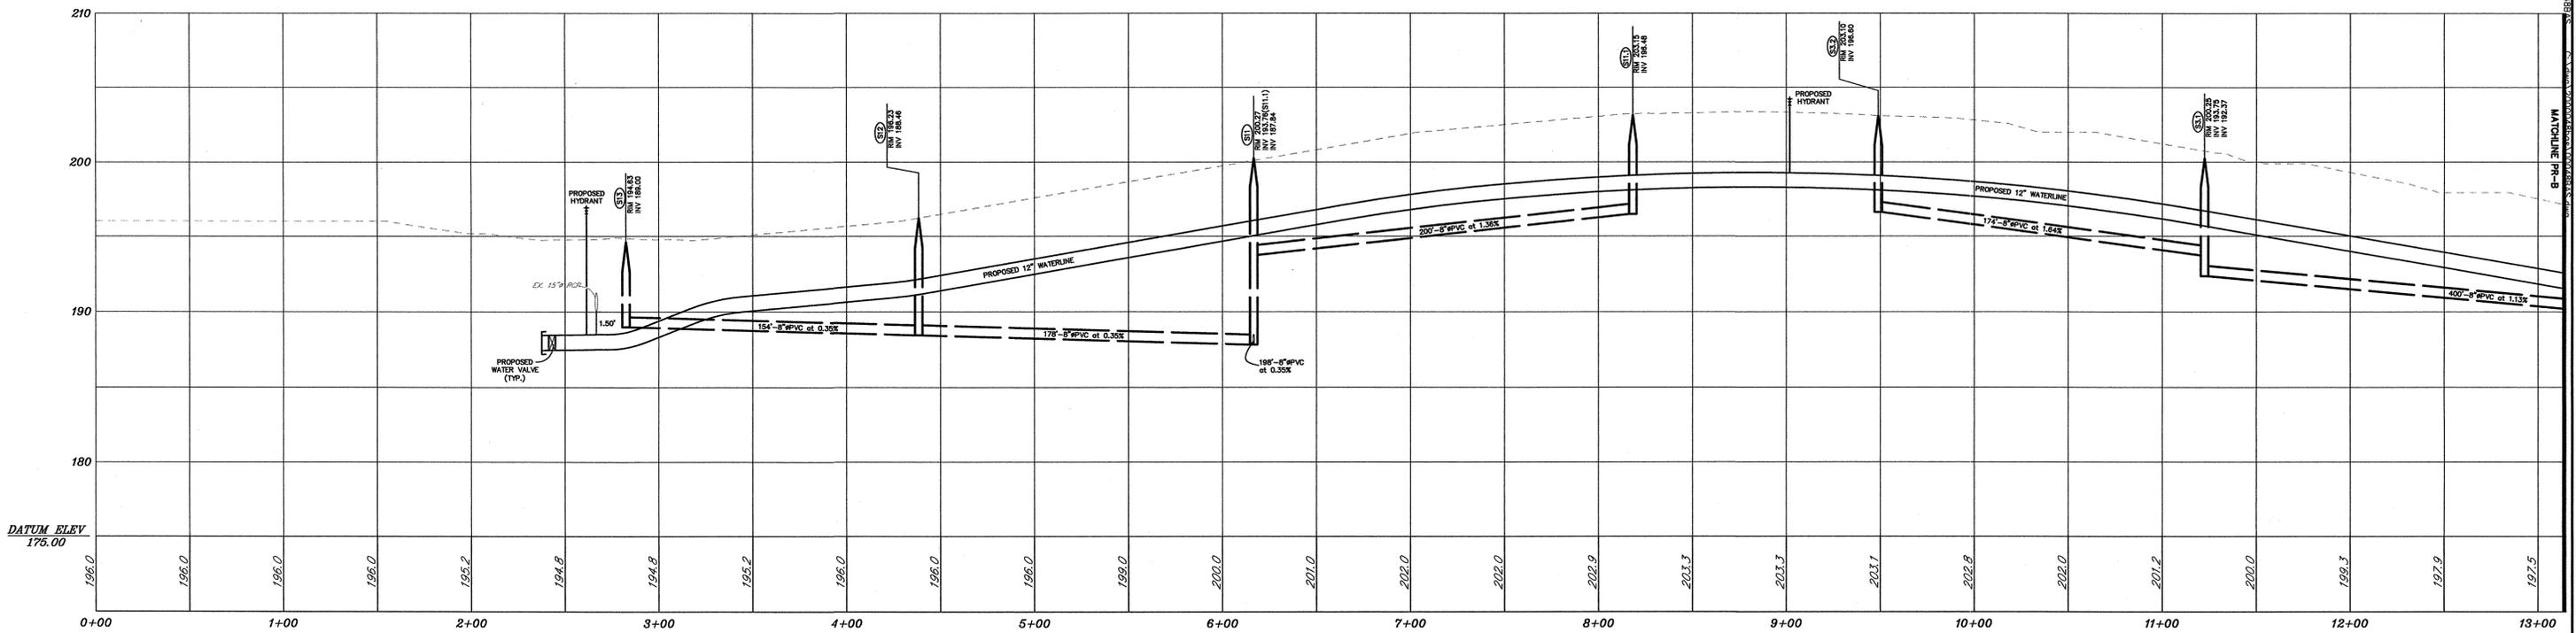

BRANDON ROAD WEST PROFILE

SCALE: H - 1"=40'  
V - 1"=5'

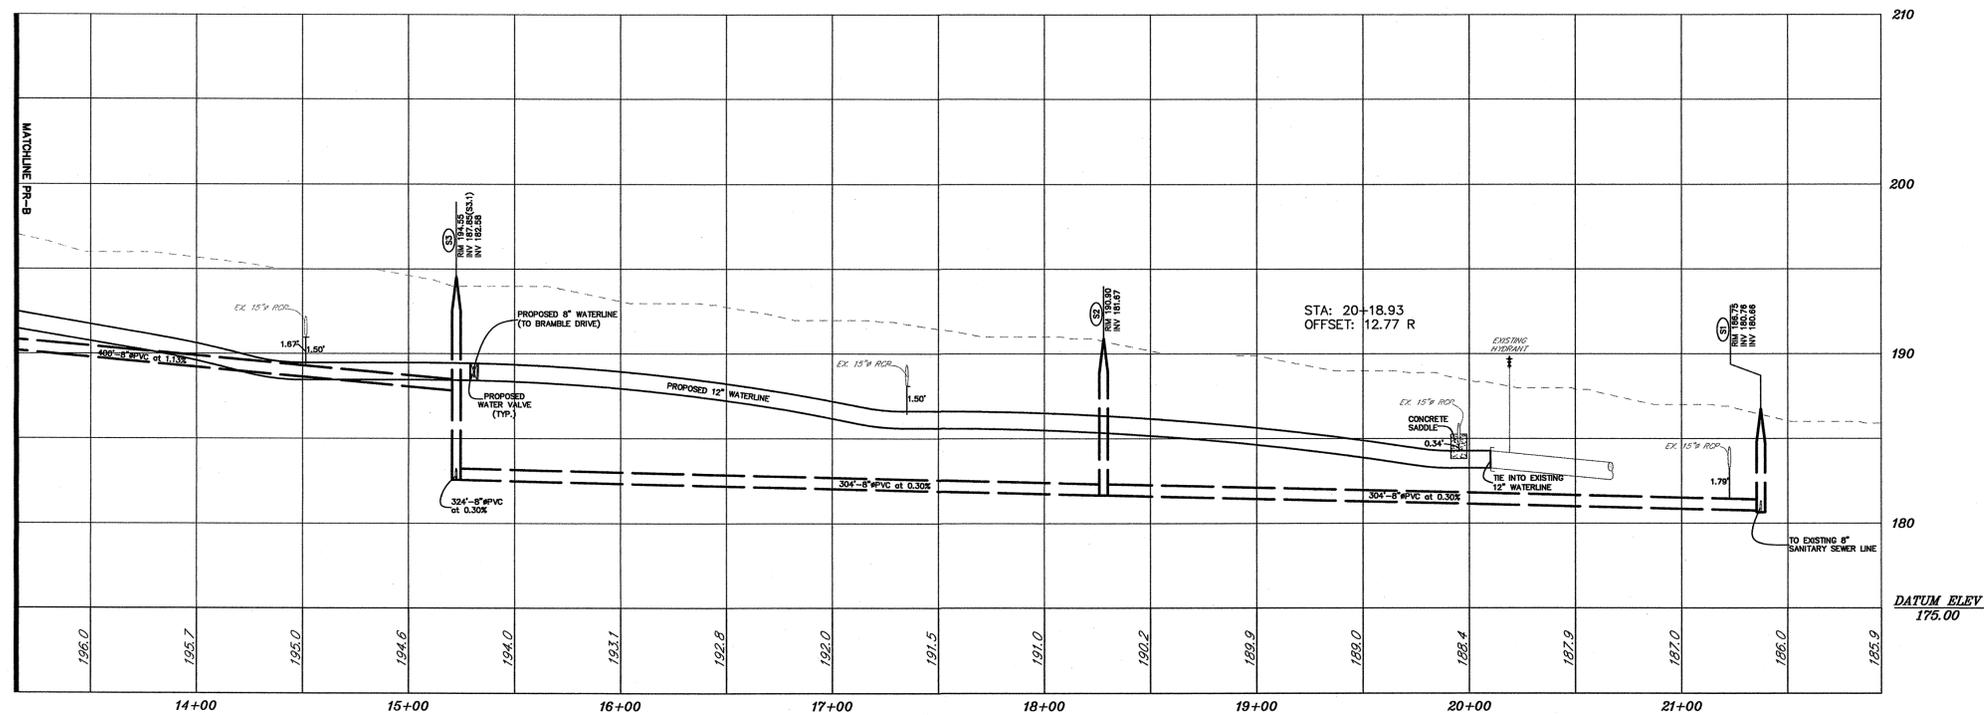

BRANDON ROAD WEST PROFILE

SCALE: H - 1"=40'  
V - 1"=5'

SHEET 16 OF 26

THIS DRAWING IS FOR PERMIT PURPOSES ONLY. THIS BOX HAS BEEN CHECKED AND DATED.  
DATE: \_\_\_\_\_  
CHECKED BY: \_\_\_\_\_


1.) WATERLINE	03/21/05
2.) TRIP/INDEP COMMENTS	06/17/05
3.) FINAL SUBMISSION	05/20/12
4.) ELSA COMMENTS	07/20/12
5.) SHEET NO.	11/20/12

**MENLO ENGINEERING ASSOCIATES, INC.**  
CIVIL ENGINEERS, LAND SURVEYORS AND PROFESSIONAL PLANNERS  
261 CLEVELAND AVENUE, HIGHLAND PARK, NEW JERSEY 08904  
PHONE: (732) 846-8585 FAX: (732) 846-9439  
CERTIFICATE OF AUTHORIZATION: 246A27951900

**BRIAR CLIFFE**  
TOWNSHIP OF HOPEWELL, MERCER COUNTY, NEW JERSEY  
PRELIMINARY MAJOR SUBDIVISION  
**UTILITY PROFILES-2**  
BLOCK 78.01 LOT 15, BLOCK 78.02 LOTS 6-9, BLOCK 78.03 LOTS 2-7 &  
BLOCK 78.05 LOT 1 TAX MAP SHEET No. 20 13.69 ACRES±


DRWN. BY RMC DATE OF ISSUE SCALE: AS NOTED  
DSGN. BY WAL MARCH 8, 2005 CAD # 2000048PR2  
CHKD. BY ARC REV. 5.) NOVEMBER 20, 2012 JOB # 2000.048  
APPRD. BY ARC DWS # PR-2

THIS WORK PREPARED UNDER MY  
IMMEDIATE SUPERVISION  
**R. COCO**  
PROFESSIONAL ENGINEER/  
LAND SURVEYOR  
NJ PEALS#26264

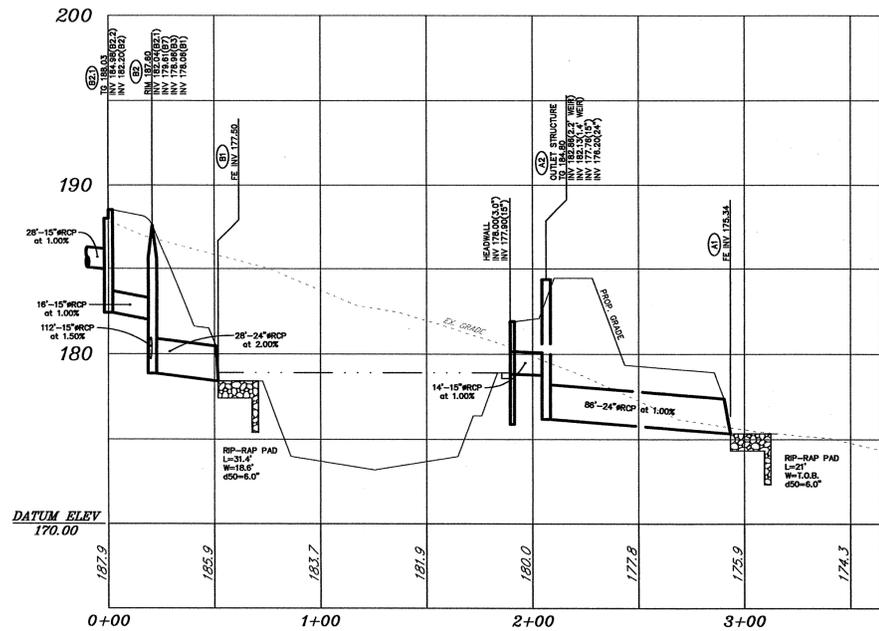

STORM SEWER PROFILE B2.1 to A1

SCALE: H - 1"=40'  
V - 1"=5'

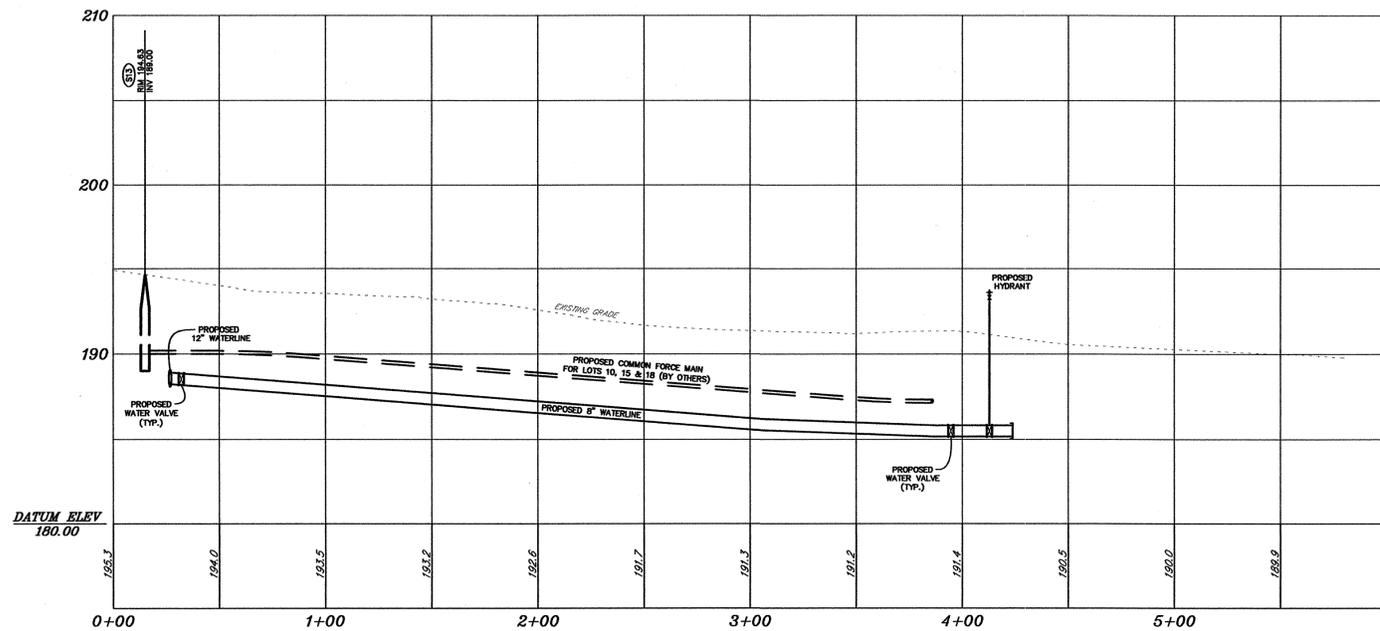

BRIGHAM WAY CENTERLINE PROFILE

SCALE: H - 1"=40'  
V - 1"=5'

THIS DRAWING IS FOR PERMIT PURPOSES ONLY - NOT FOR CONSTRUCTION UNTIL THIS DRAWING HAS BEEN CHECKED AND DATED.  
 CHECKED BY: \_\_\_\_\_ DATE: \_\_\_\_\_  
 PREPARED UNDER MY SURVEYOR'S SUPERVISION  
**SEB R. COCO**  
 PROFESSIONAL ENGINEER/  
 LAND SURVEYOR  
 NJ PE&LS#26264

1.) WATERLINE 03/21/05 2.) TWP/ALDEP COMMENTS 06/17/05 3.) STORM SEWER 05/30/12 4.) FORCE MAIN 10/09/12 5.) SHEET NO. 11/20/12 6.) INDEP. COMMENTS 02/15/13	<b>MENLO ENGINEERING ASSOCIATES, INC.</b> CIVIL ENGINEERS, LAND SURVEYORS AND PROFESSIONAL PLANNERS 281 CLEVELAND AVENUE HIGHLAND PARK, NEW JERSEY 08904 PHONE: (732) 846-8585 FAX: (732) 846-9439 CERTIFICATE OF AUTHORIZATION: 24GA27951900
<b>BRIAR CLIFFE</b> TOWNSHIP OF HOPEWELL, MERCER COUNTY, NEW JERSEY PRELIMINARY MAJOR SUBDIVISION <b>UTILITY PROFILES-3</b> BLOCK 78.01 LOT 15, BLOCK 78.02 LOTS 6-9, BLOCK 78.03 LOTS 2-7 & BLOCK 78.05 LOT 1 TAX MAP SHEET No. 20 13.69 ACRES±	
DRWN. BY RMC DSGN. BY WAL CHKD. BY ARC APPRD. BY ARC	DATE OF ISSUE <b>MARCH 8, 2005</b> REV. 6.) FEBRUARY 15, 2013
SCALE: AS NOTED CAD # 2000048BR3 JOB # 2000.048 DWG # PR-3	