

TOWNSHIP OF HOPEWELL

COUNTY OF MERCER




STATE FEDERAL PROJECT NO.
N.J. NHP-0037(157)

TO BE PLANTED

ITEM NO.	DESCRIPTION	SYM.	PLANT NAME	SPACING	CONTRACT QUANTITY	AS-BUILT QUANTITY
811004M	Large Deciduous Tree, 2 1/2 - 3" Caliper, B&B	L	Liriodendron tulipifera		8	
811006M	Large Deciduous Tree, 2 - 2 1/2" Caliper, B&B	P	Platanus acerfolia 'Bloodgood'		11	
811006M	Large Deciduous Tree, 2 - 2 1/2" Caliper, B&B	Q	Quercus alba		9	
811030M	Small Deciduous Tree, 5 - 6' High, B&B	A	Amelanchier x grandiflora		15	
811031M	Small Deciduous Tree, 7 - 8' High, B&B	Cb	Cornus florida 'Cherokee Brave'		13	
811031M	Small Deciduous Tree, 7 - 8' High, B&B	Cp	Cornus florida 'Cherokee Princess'		11	
811057M	Deciduous Shrub, 3 - 4' High, B&B	I	Ilex verticillata 'Jolly Red'		61	
811057M	Deciduous Shrub, 3 - 4' High, B&B	Ij	Ilex verticillata 'Jim Dandy'		35	
811063M	Deciduous Shrub, 18 - 24" High, #3 Container	V	Viburnum dentatum		52	
811123M	Bulb	N	Narcissus in Turf	12"	4200	
811120M	Perennial, 2" Plug	As	Asclepias incarnata	18"	396	
811120M	Perennial, 2" Plug	Lc	Lobelia cardinalis	18"	434	
811120M	Perennial, 2" Plug	H	Heliopsis helianthoides	18"	112	

ITEM NO.	TO BE CONSTRUCTED	CONTRACT QUANTITY
809018M	WOOD MULCHING	1605 SY

NOTE: FOR DECIDUOUS SHRUBS, PLANT (52 V) IN THE CENTER AND MIX (1 & Ij) ON LEFT AND RIGHT ENDS OF BED.

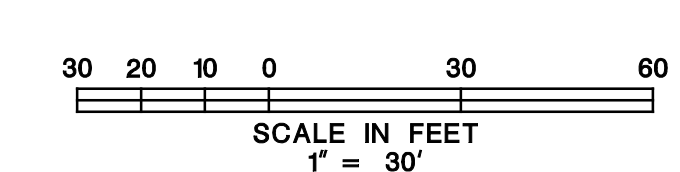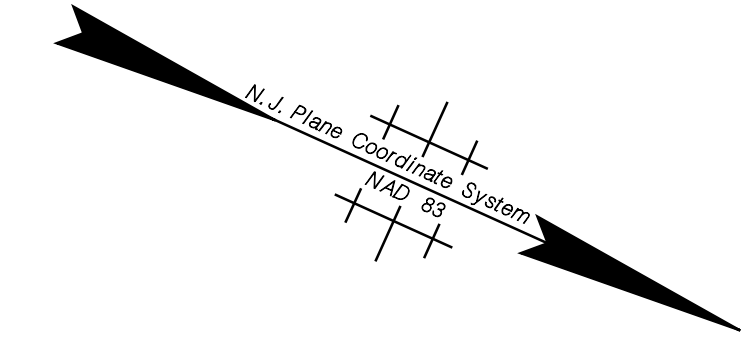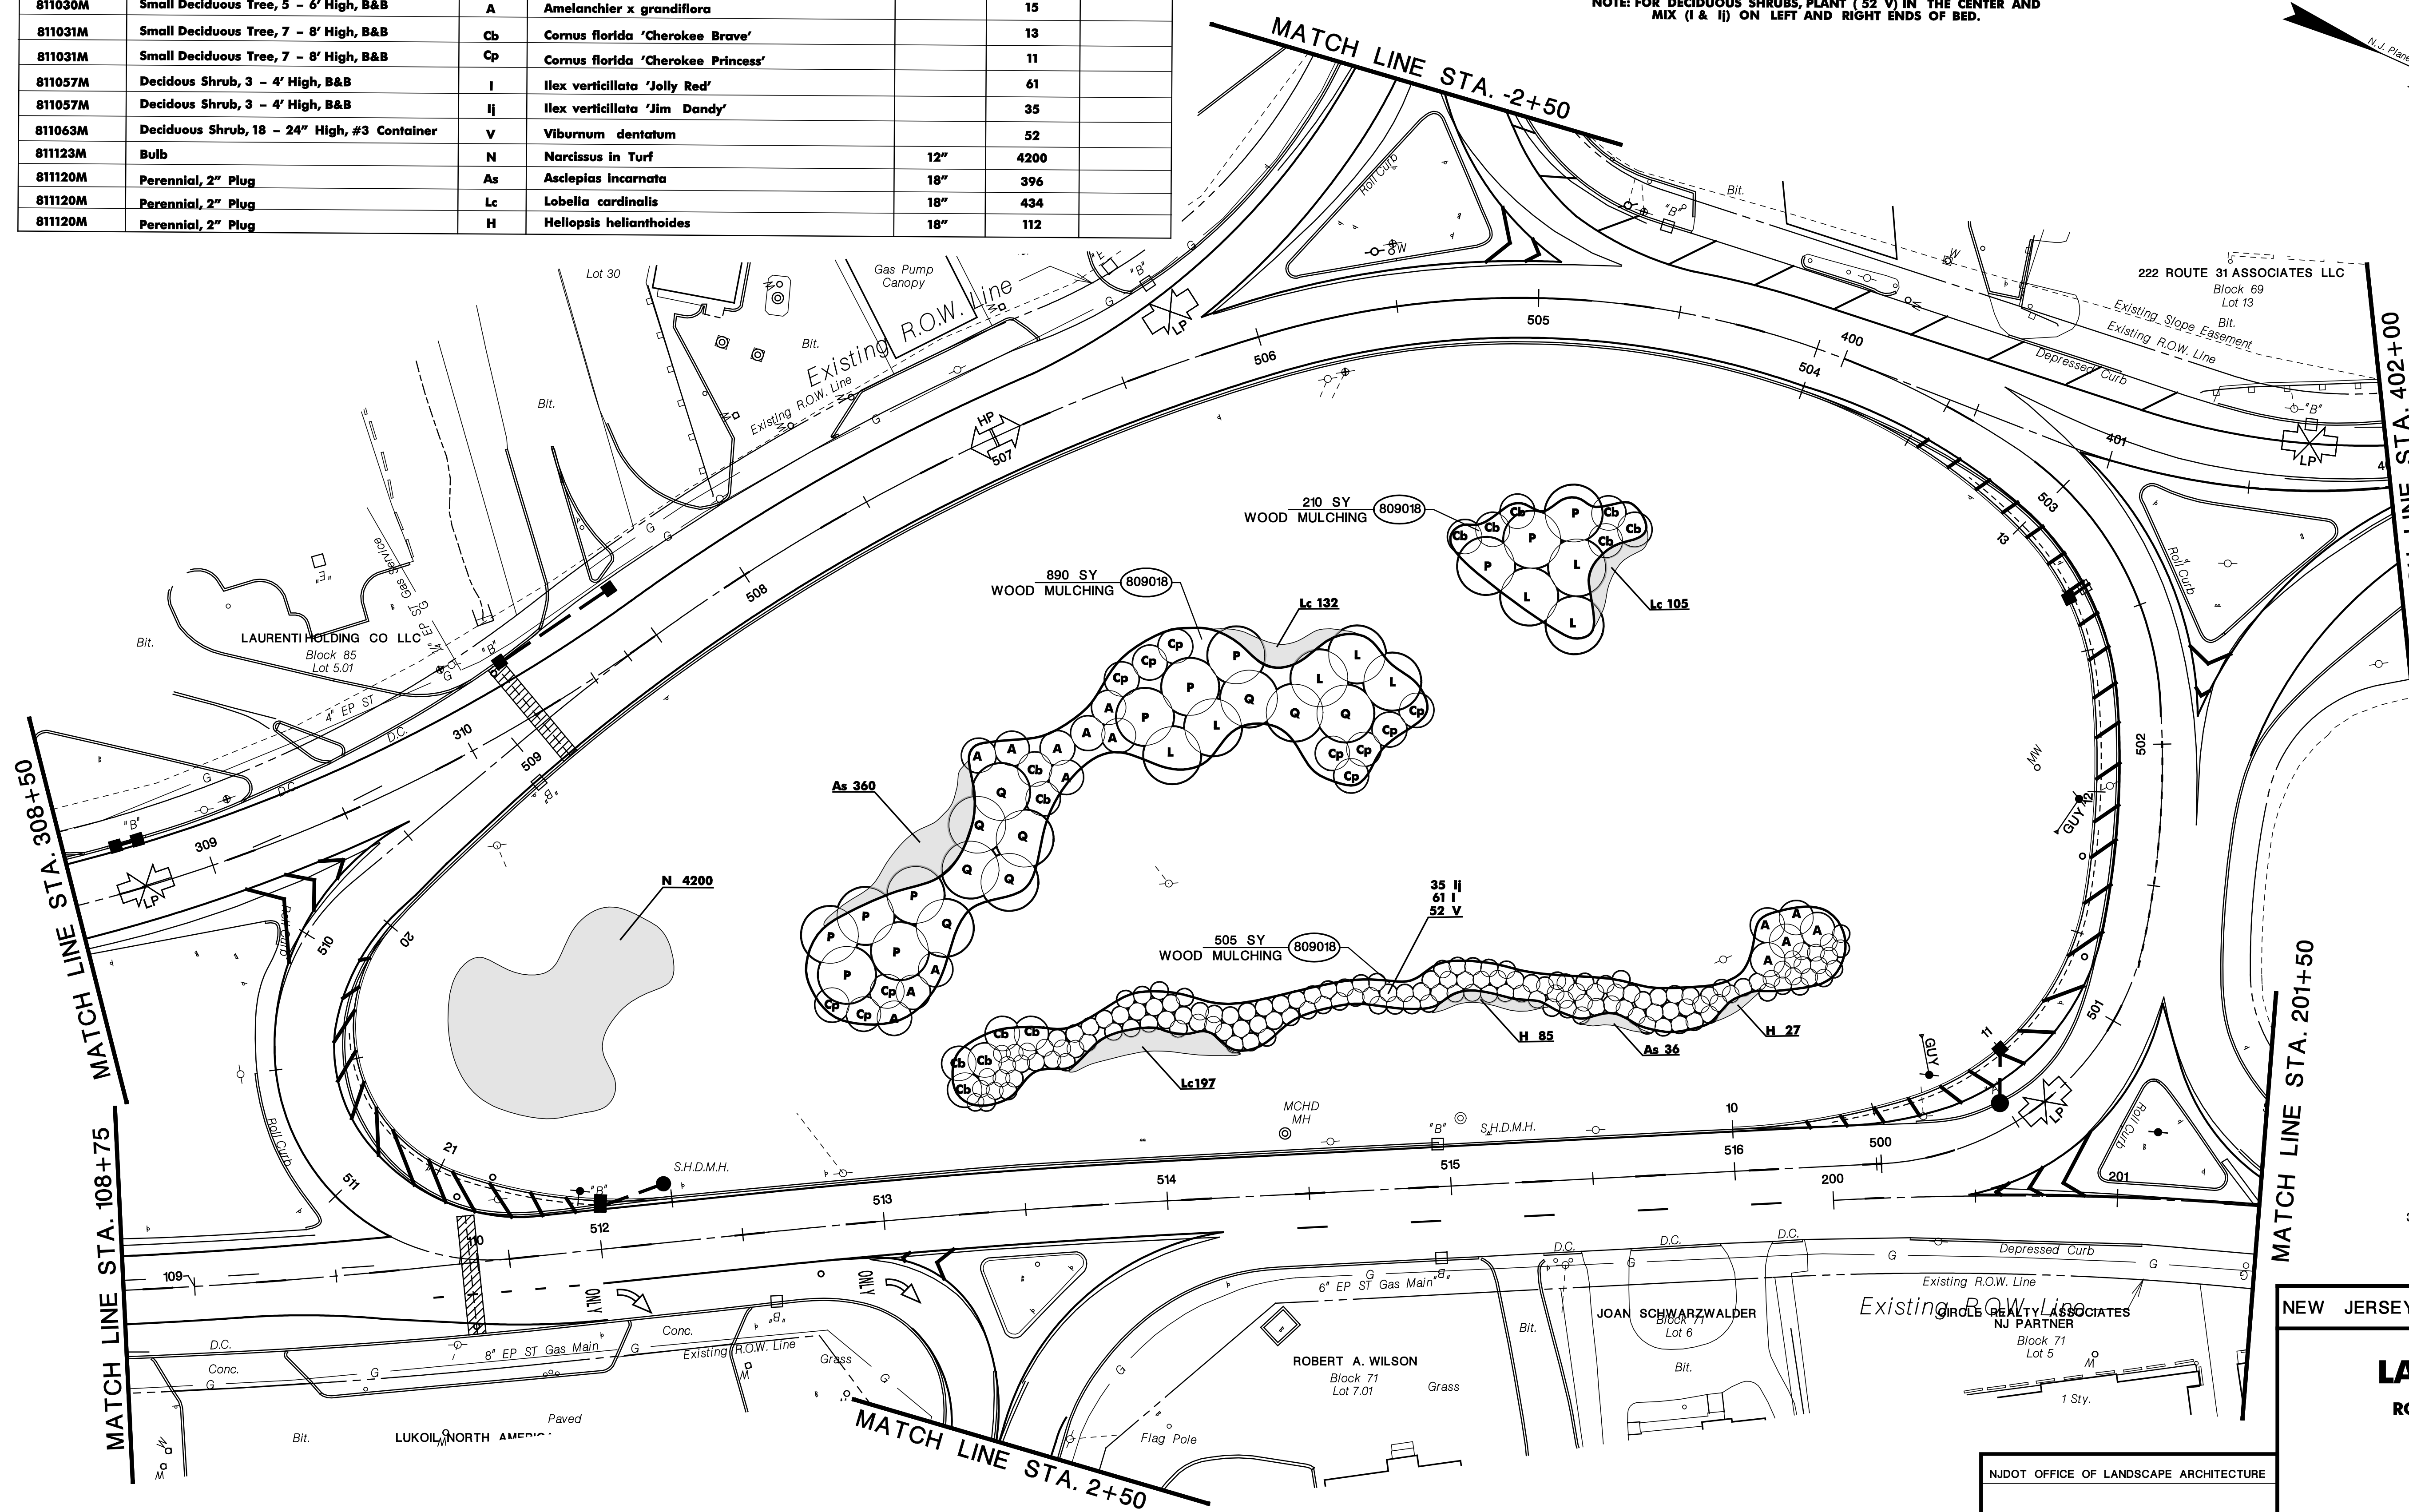

NEW JERSEY DEPARTMENT OF TRANSPORTATION

LANDSCAPE PLANS
ROUTE 31, PENNINGTON CIRCLE
SAFETY IMPROVEMENTS
CONTRACT NO. 006088006

NJDOT OFFICE OF LANDSCAPE ARCHITECTURE	
DAVID E. EARL	DATE
LANDSCAPE ARCHITECT	21AS00028700